


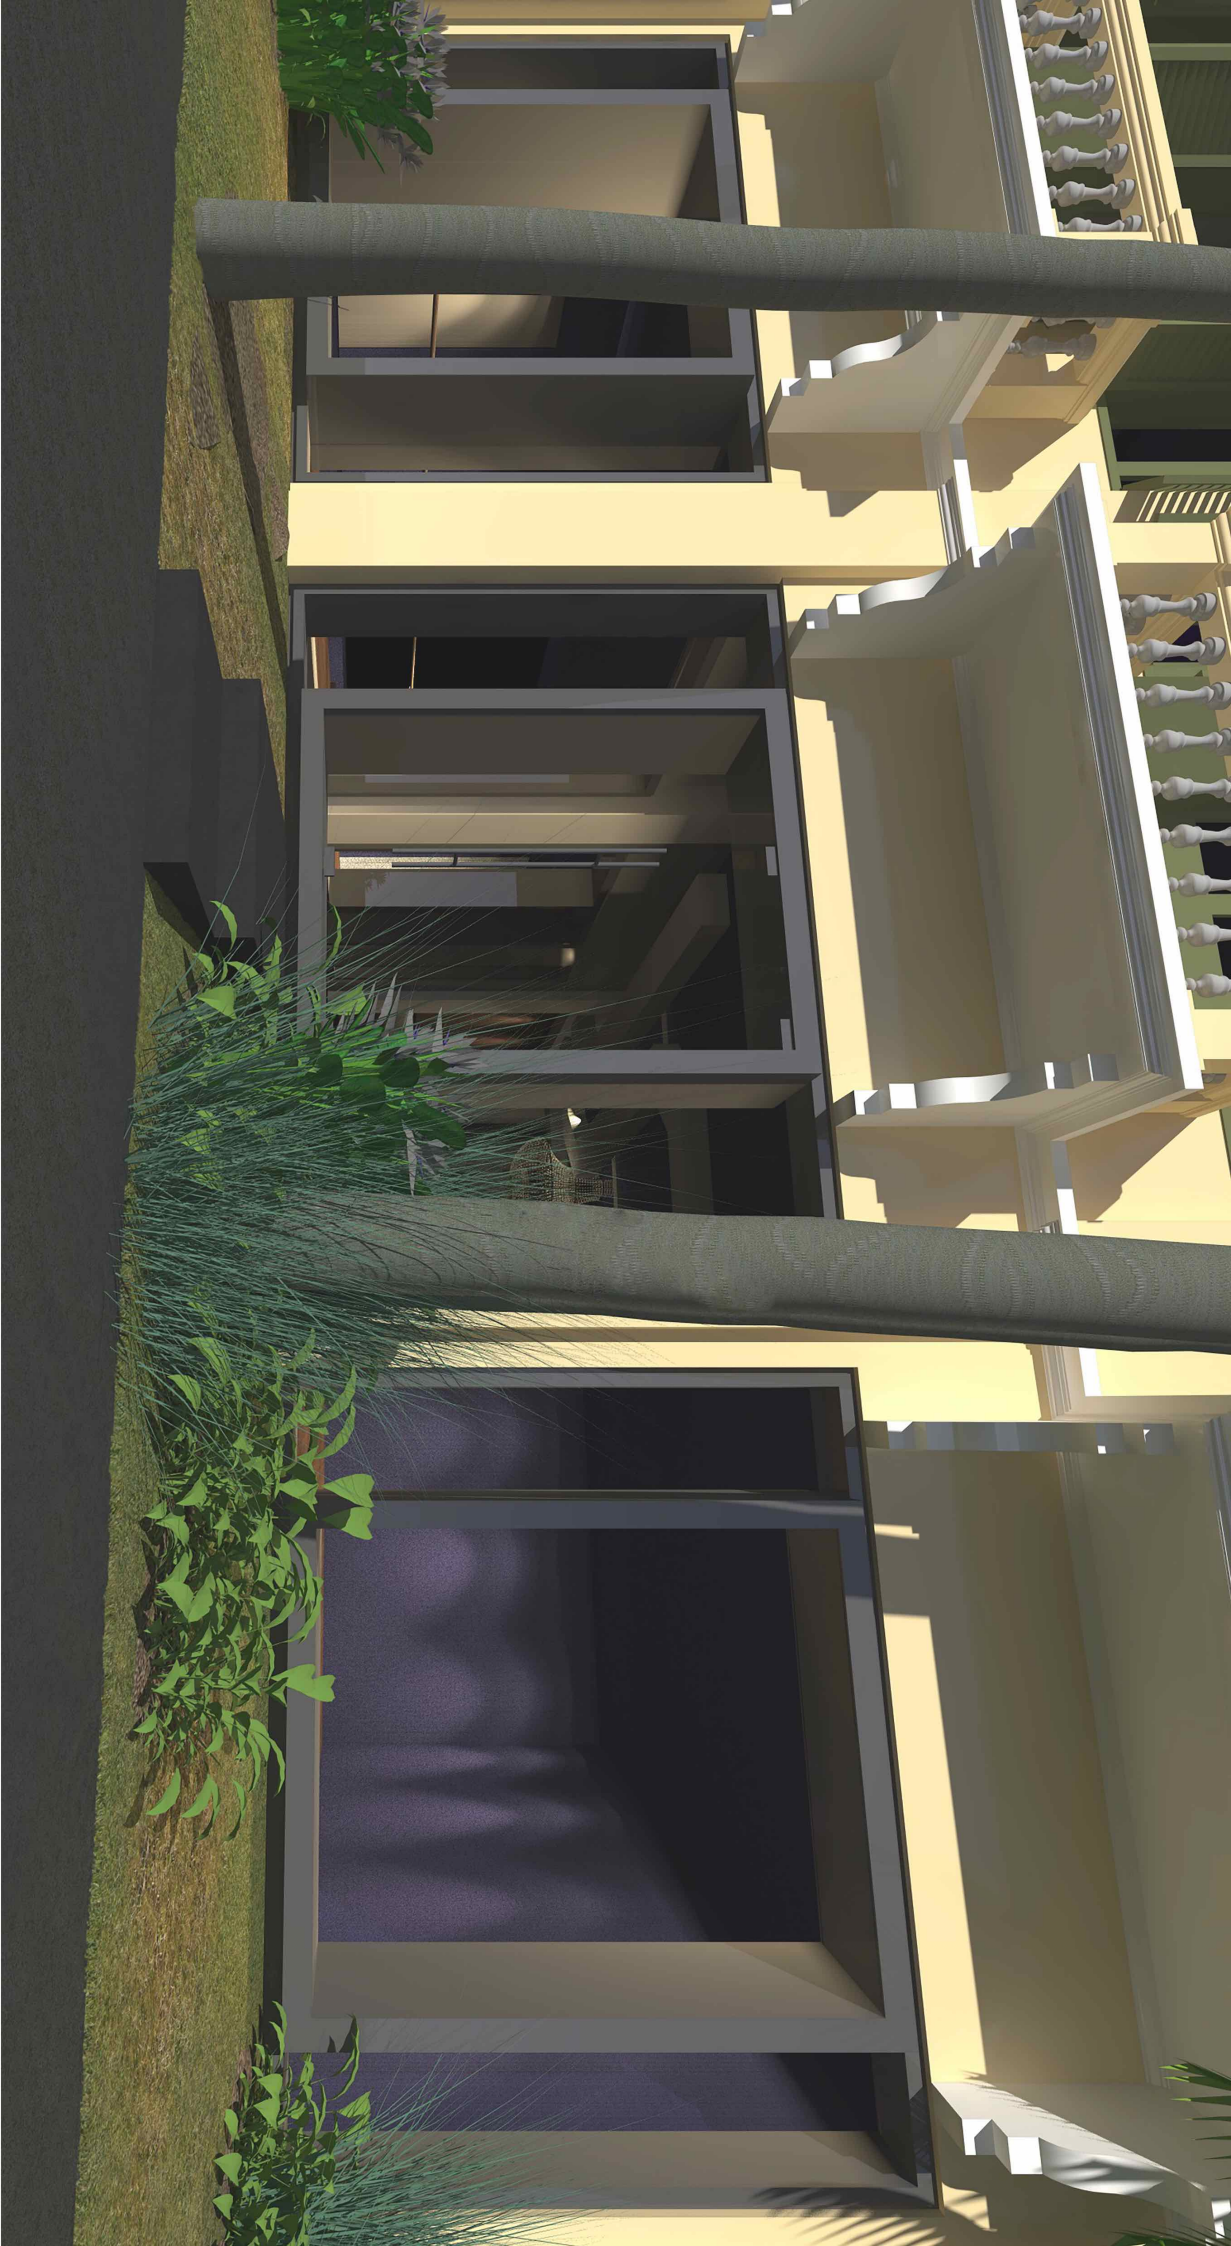

AERNE
ARCHITECT &
ASSOCIATES
ZÜRICH · PHNOM PENH

201718, Recording Studio

No 8.10.12 St 174 Phnom Penh Cambodia | PEEG Property Ltd. Mr. Dwight A. Hayden T +855 11 616 131 jamonventralment@cloud.com

100.1 Street Perspective

Aerne Architect & Associates No15 E2 Street 118 Phsar Thmey Daun Penh PO Box 94 KH-12000 Phnom Penh Kingdom of Cambodia HP +855 12 404 110 info@aernearchitect.org
A3 23.08.17 rs 1r

AERNE
ARCHITECT &
ASSOCIATES
ZÜRICH · PHNOM PENH

2017/18 Recording Studio

No 8, 10, 12 St 174 Phnom Penh Cambodia | PEEG Property Ltd. Mr. Dwight A. Hayden T +855 11 616 131 jamonmentertainment@cloud.com

100.2 Reception Perspective

Aerne Architect & Associates No 15 E2 Street 118 Phsar Thmey Daun Penh PO Box 94 KH-12000 Phnom Penh Kingdom of Cambodia HP +855 12 404 110 info@aernearchitect.org
A3 23.03.17 res 1r



AERNE
ARCHITECT &
ASSOCIATES
ZÜRICH · PHNOM PENH

201718, Recording Studio
100.3 Atrium Perspective

Aerne Architect & Associates, No15 E2 Street 118, Phsar Thmey, Daun Penh, PO Box 94, KH-12000 Phnom Penh, Kingdom of Cambodia. HP +855 12 404 110 info@aernearchitect.org
A3 23.03.17 rs.1r






AERNE
ARCHITECT &
ASSOCIATES
ZÜRICH · PHNOM PENH

201718, Recording Studio
No 8, 10, 12 St 174 Phnom Penh Cambodia | PEEG Property Ltd. Mr. Dwight A. Hayden T +855 11 618 131 jamonventertainment@cloud.com
100.4 Artist Lounge Perspective


Aerne Architect & Associates No 15 E2 Street 118 Phsar Thmey Daun Penh PO Box 94 KH-12000 Phnom Penh Kingdom of Cambodia HP +855 12 404 110 info@aerearchitect.org
A3 23.08.17 ns 1r

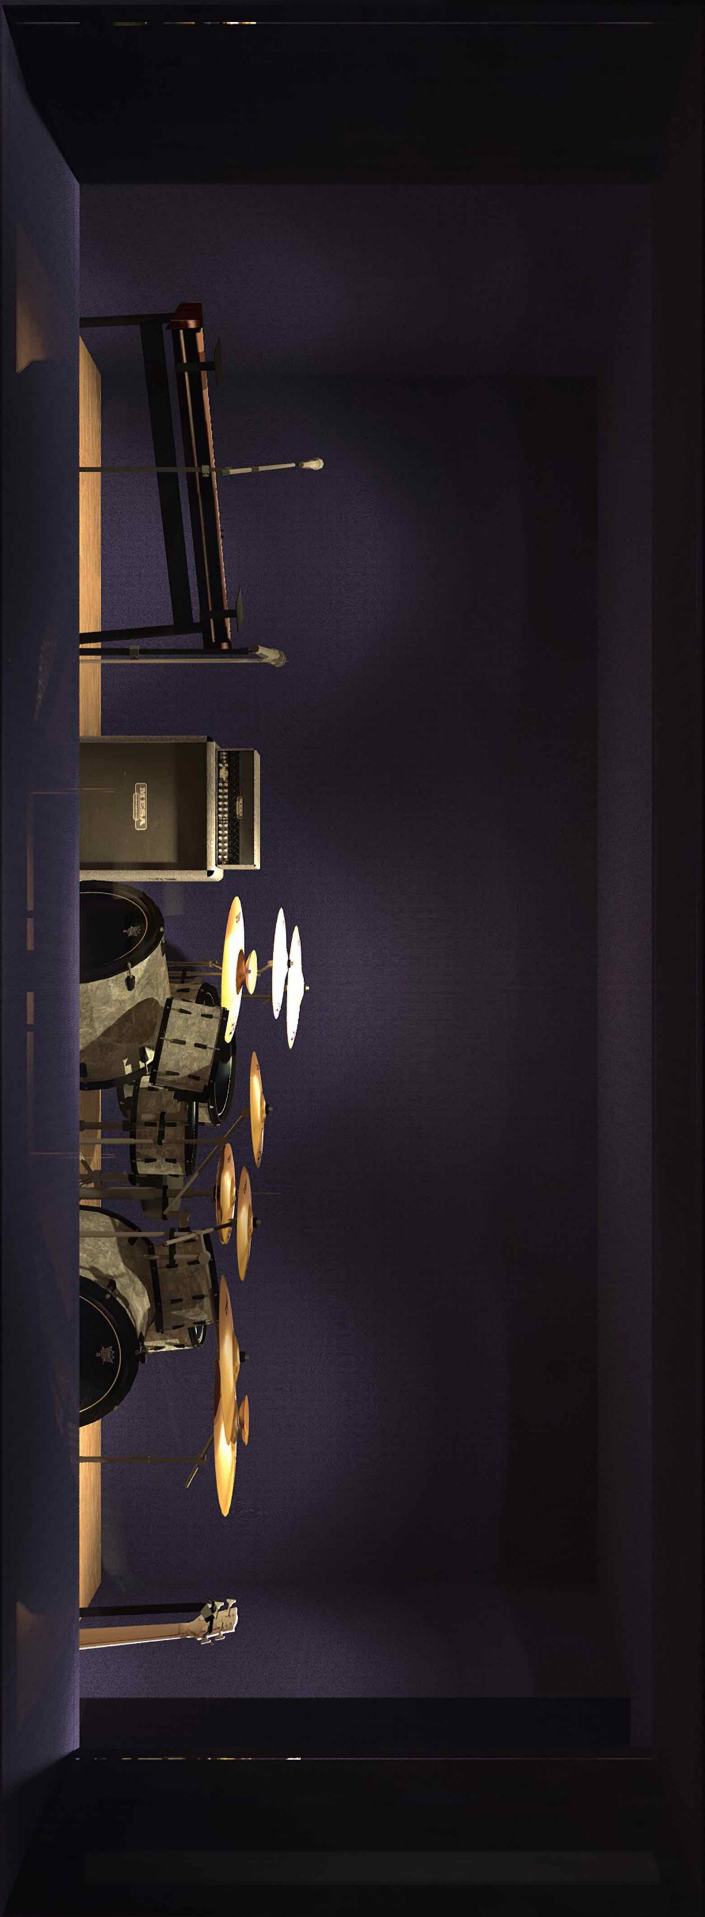

AERNE
ARCHITECT &
ASSOCIATES
ZÜRICH · PHNOM PENH

201718, Recording Studio
No 81/12 St 174 Phnom Penh Cambodia | PEEG Property Ltd. Mr. Dwight A. Hayden T +855 11 618 131 jamonventertainment@cloud.com
100.5 Studio A Perspective

Aerne Architect & Associates No 15 E2 Street 118 Phsar Thmey Daun Penh PO Box 94 KH-12000 Phnom Penh Kingdom of Cambodia HP +855 12 404 110 info@aernearchitect.org
A3 23.03.17 ns 1r

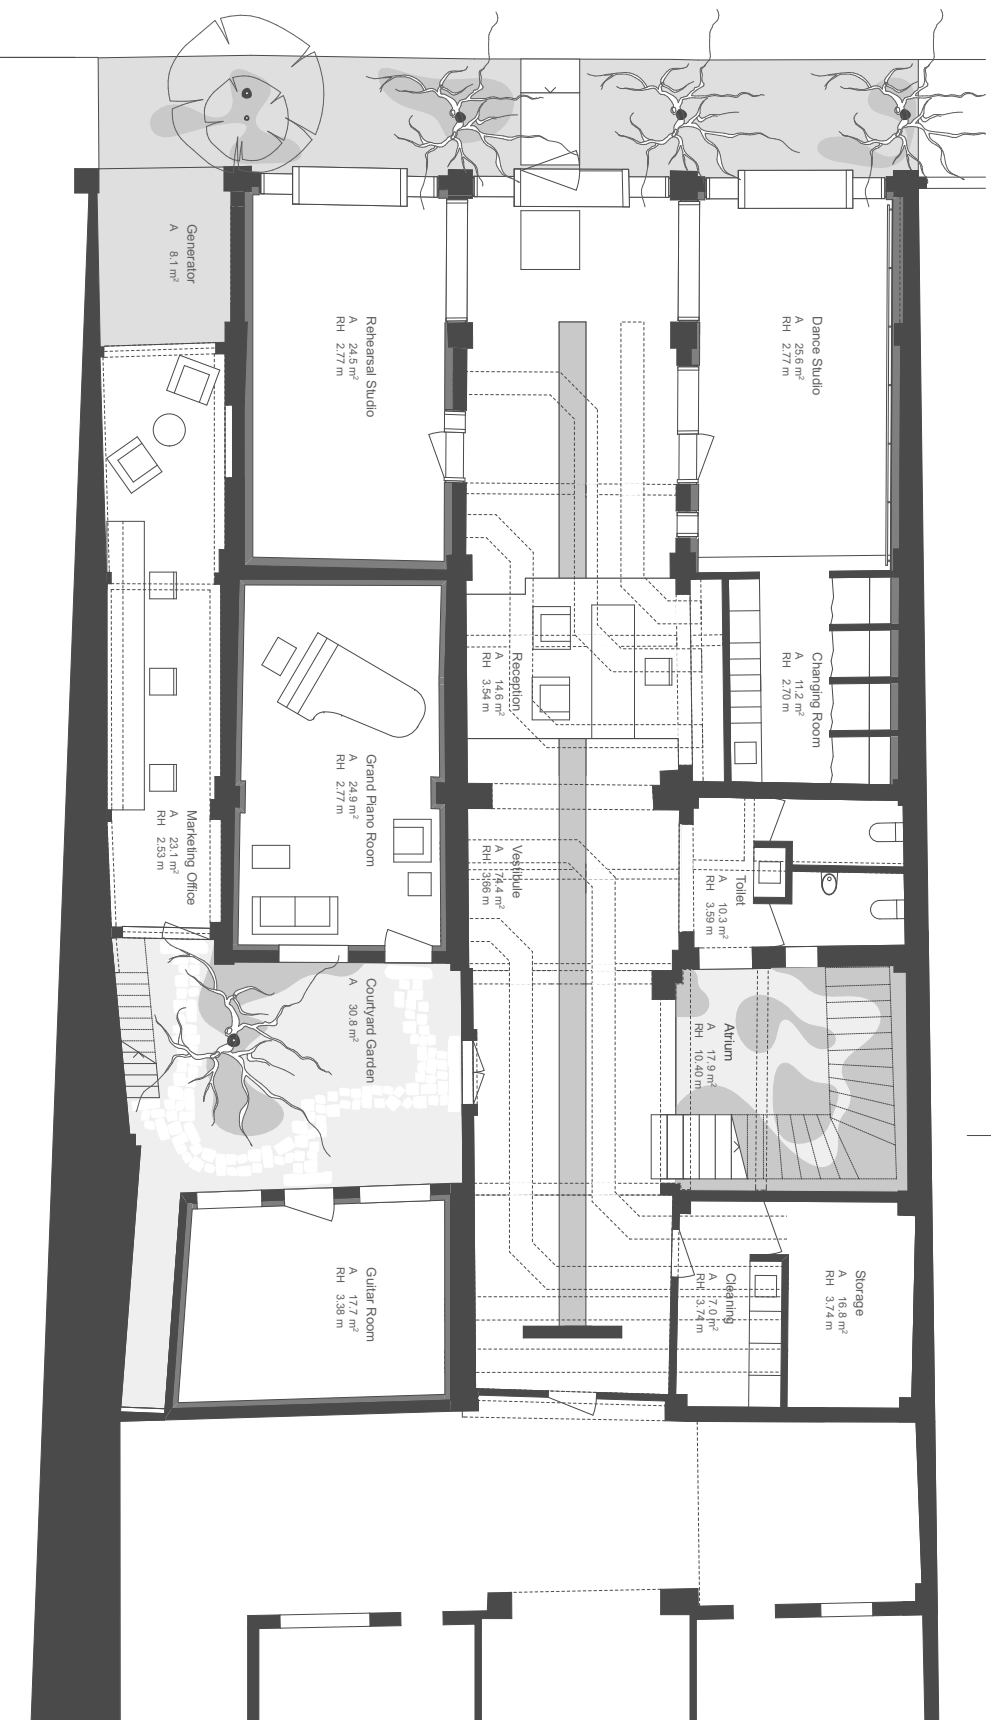


AERNE
ARCHITECT &
ASSOCIATES
ZÜRICH - PHNOM PENH


2017/8 Recording Studio
101.1 Ground Floor 11100

No 5, 10, 12 St 174 Phnom Penh Cambodia | PEEG Property Ltd. Mr. Dwight A. Hayden T +855 11 618 131 jamoentertainment@cdud.com

Aerne Architect & Associates No 15 EZ Street 118 Phsar Thmey Daun Penh PO Box 94 KH-12000 Phnom Penh Kingdom of Cambodia HP +855 12 404 110 info@aernearchitect.org

AS 23.09.17 rs

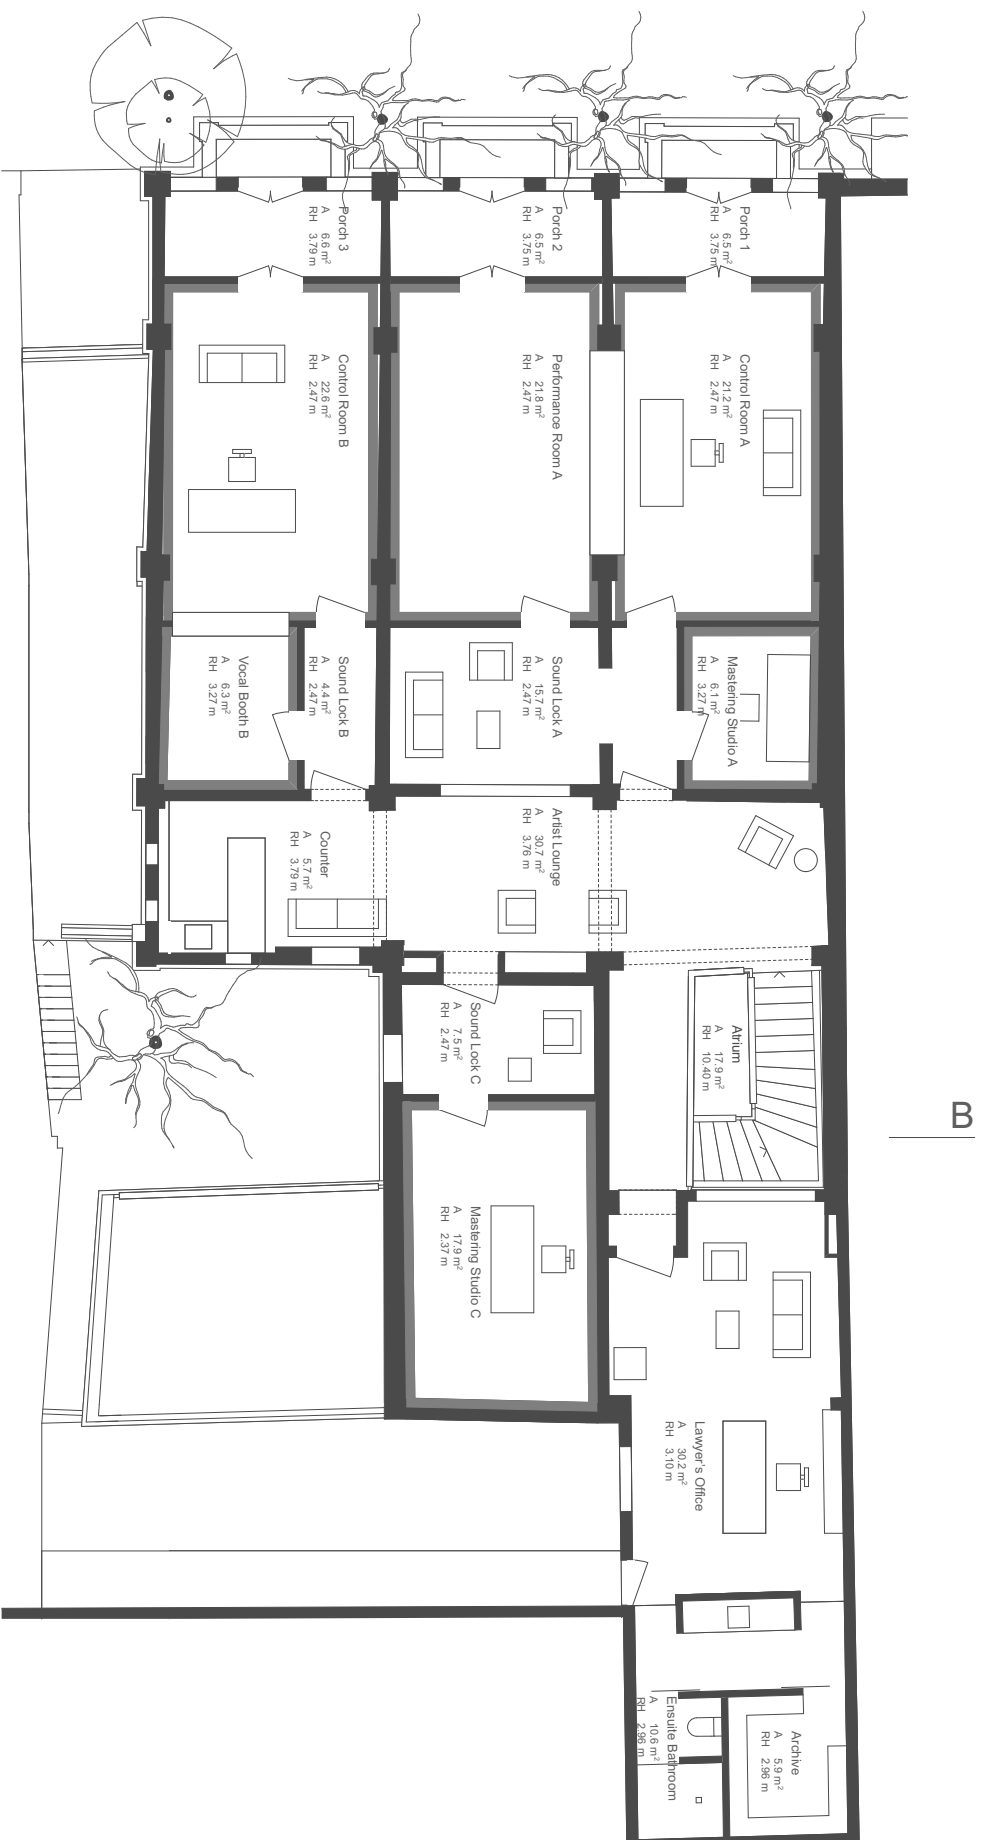

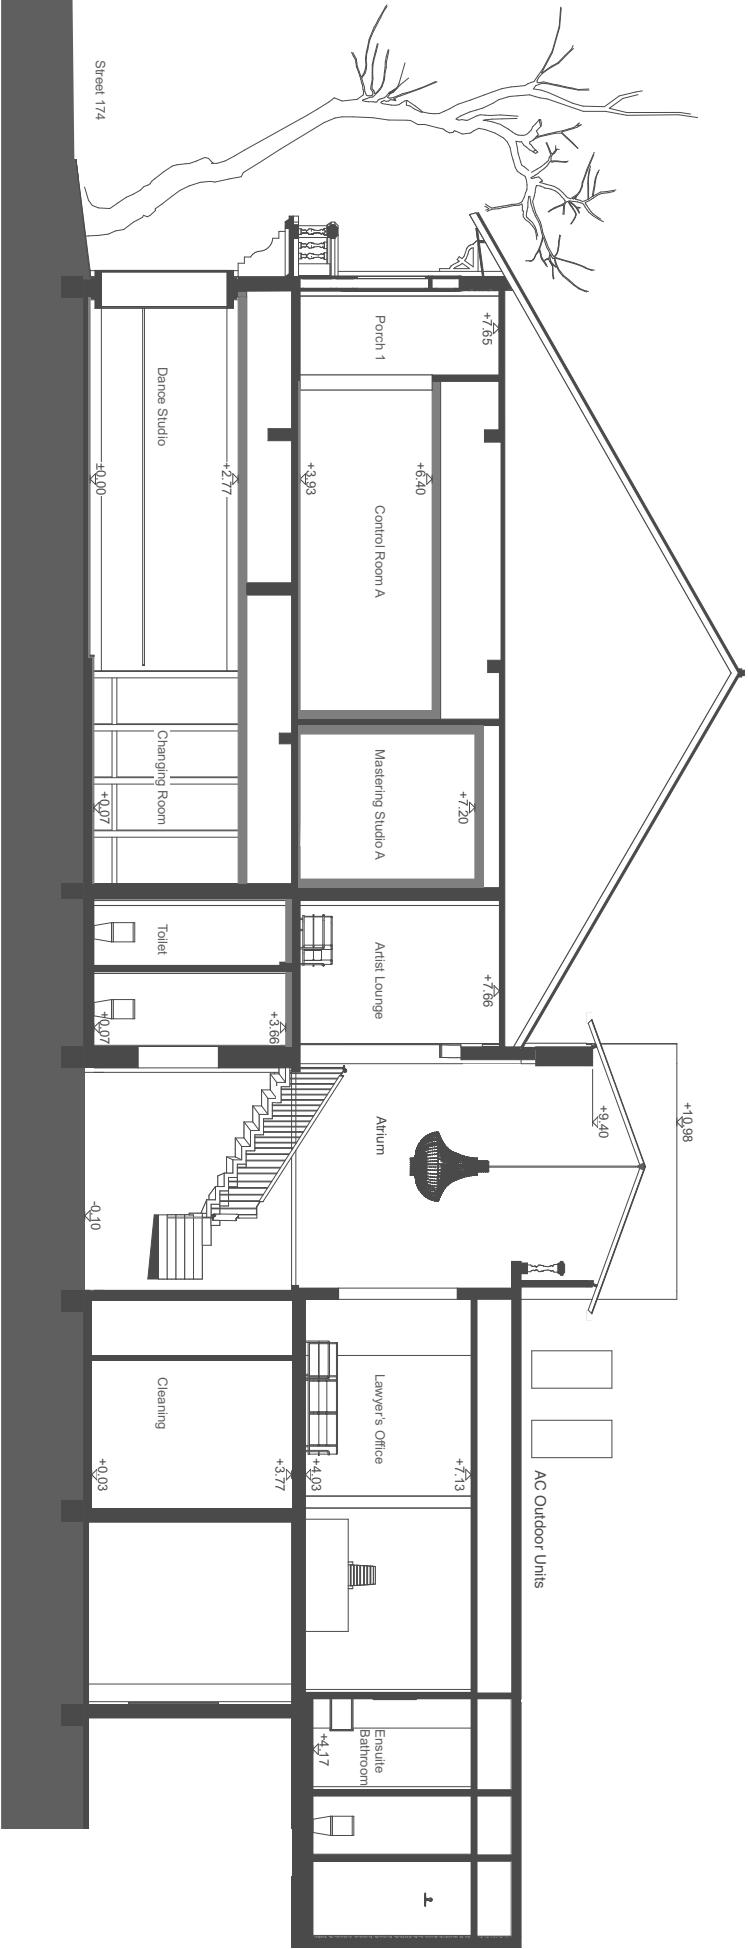

acoustic lining

AERNE
ARCHITECT &
ASSOCIATES
ZÜRICH - PHNOM PENH

2017/8 Recording Studio
No 5, 10, 12 St 174 Phnom Penh Cambodia | PEEG Property Ltd. Mr. Dwight A. Hayden T +855 11 616 131 jamonentertainment@cbud.com
102.1 Section A 11100

Aerne Architect & Associates No 15 E2 Street 118 Phsar Thmey Daun Penh PO Box 94 KH-12000 Phnom Penh Kingdom of Cambodia HP +855 12 404 110 info@aernearchitect.org
AS 23.09.17 rs

0 1 5m



acoustic lining

AERNE
ARCHITECT &
ASSOCIATES
ZÜRICH - PHNOM PENH

2017/8 Recording Studio
No 5, 6, 1, 2 St 17/4 Phnom Penh Cambodia | PEEG Property Ltd. Mr. Dwight A. Hayden T +855 11 616 131 jamonentertainment@cbud.com
102.2 Section B 11100

Aerne Architect & Associates No 15 E2 Street 118 Phsar Thmey Daun Penh PO Box 94 KH-12000 Phnom Penh Kingdom of Cambodia HP +855 12 404 110 info@aernearchitect.org
AS 23.09.17 ns

AERNE
ARCHITECT &
ASSOCIATES
ZÜRICH · PHNOM PENH

2017/8 Recording Studio
No 51/01/2 St 174 Phnom Penh Cambodia | PEEG Property Ltd. Mr. Dwight A. Hayden T +855 11 618 131 jamoneerhdament@cloud.com
103.1 North Façade 11100

Aerne Architect & Associates No 15 E2 Street 118 Phsar Thmey Daun Penh PO Box 94 KH-12000 Phnom Penh Kingdom of Cambodia HP +855 12 404 110 info@aernearchitect.org
AS 23.09.17 ns 1r

+12.14
Roof

+3.93
First Floor

+0.00
Ground Floor



0 1 5m